



MORRIS COUNTY EAGLE ROCK AVE (DETOUR SIGNS)

DETOUR SIGNS				
Sign ID	Sign Design	Size	Mount	No. Req.
A	EAGLE ROCK AVE CLOSED AHEAD FOLLOW DETOUR	48" x 30"	2 Post	2
B	DETOUR ↑	30" x 24"	1 Post	11
C	DETOUR ←	30" x 24"	1 Post	2
D	DETOUR →	30" x 24"	1 Post	5
E	END DETOUR	30" x 24"	1 Post	2
F	DETOUR ↙	30" x 24"	1 Post	1
G	DETOUR ↘	30" x 24"	1 Post	1
H	EAGLE ROCK AVENUE	30" x 15"	1 Post	7
I	RIVER ROAD OPEN	30" x 15"	1 Post	1

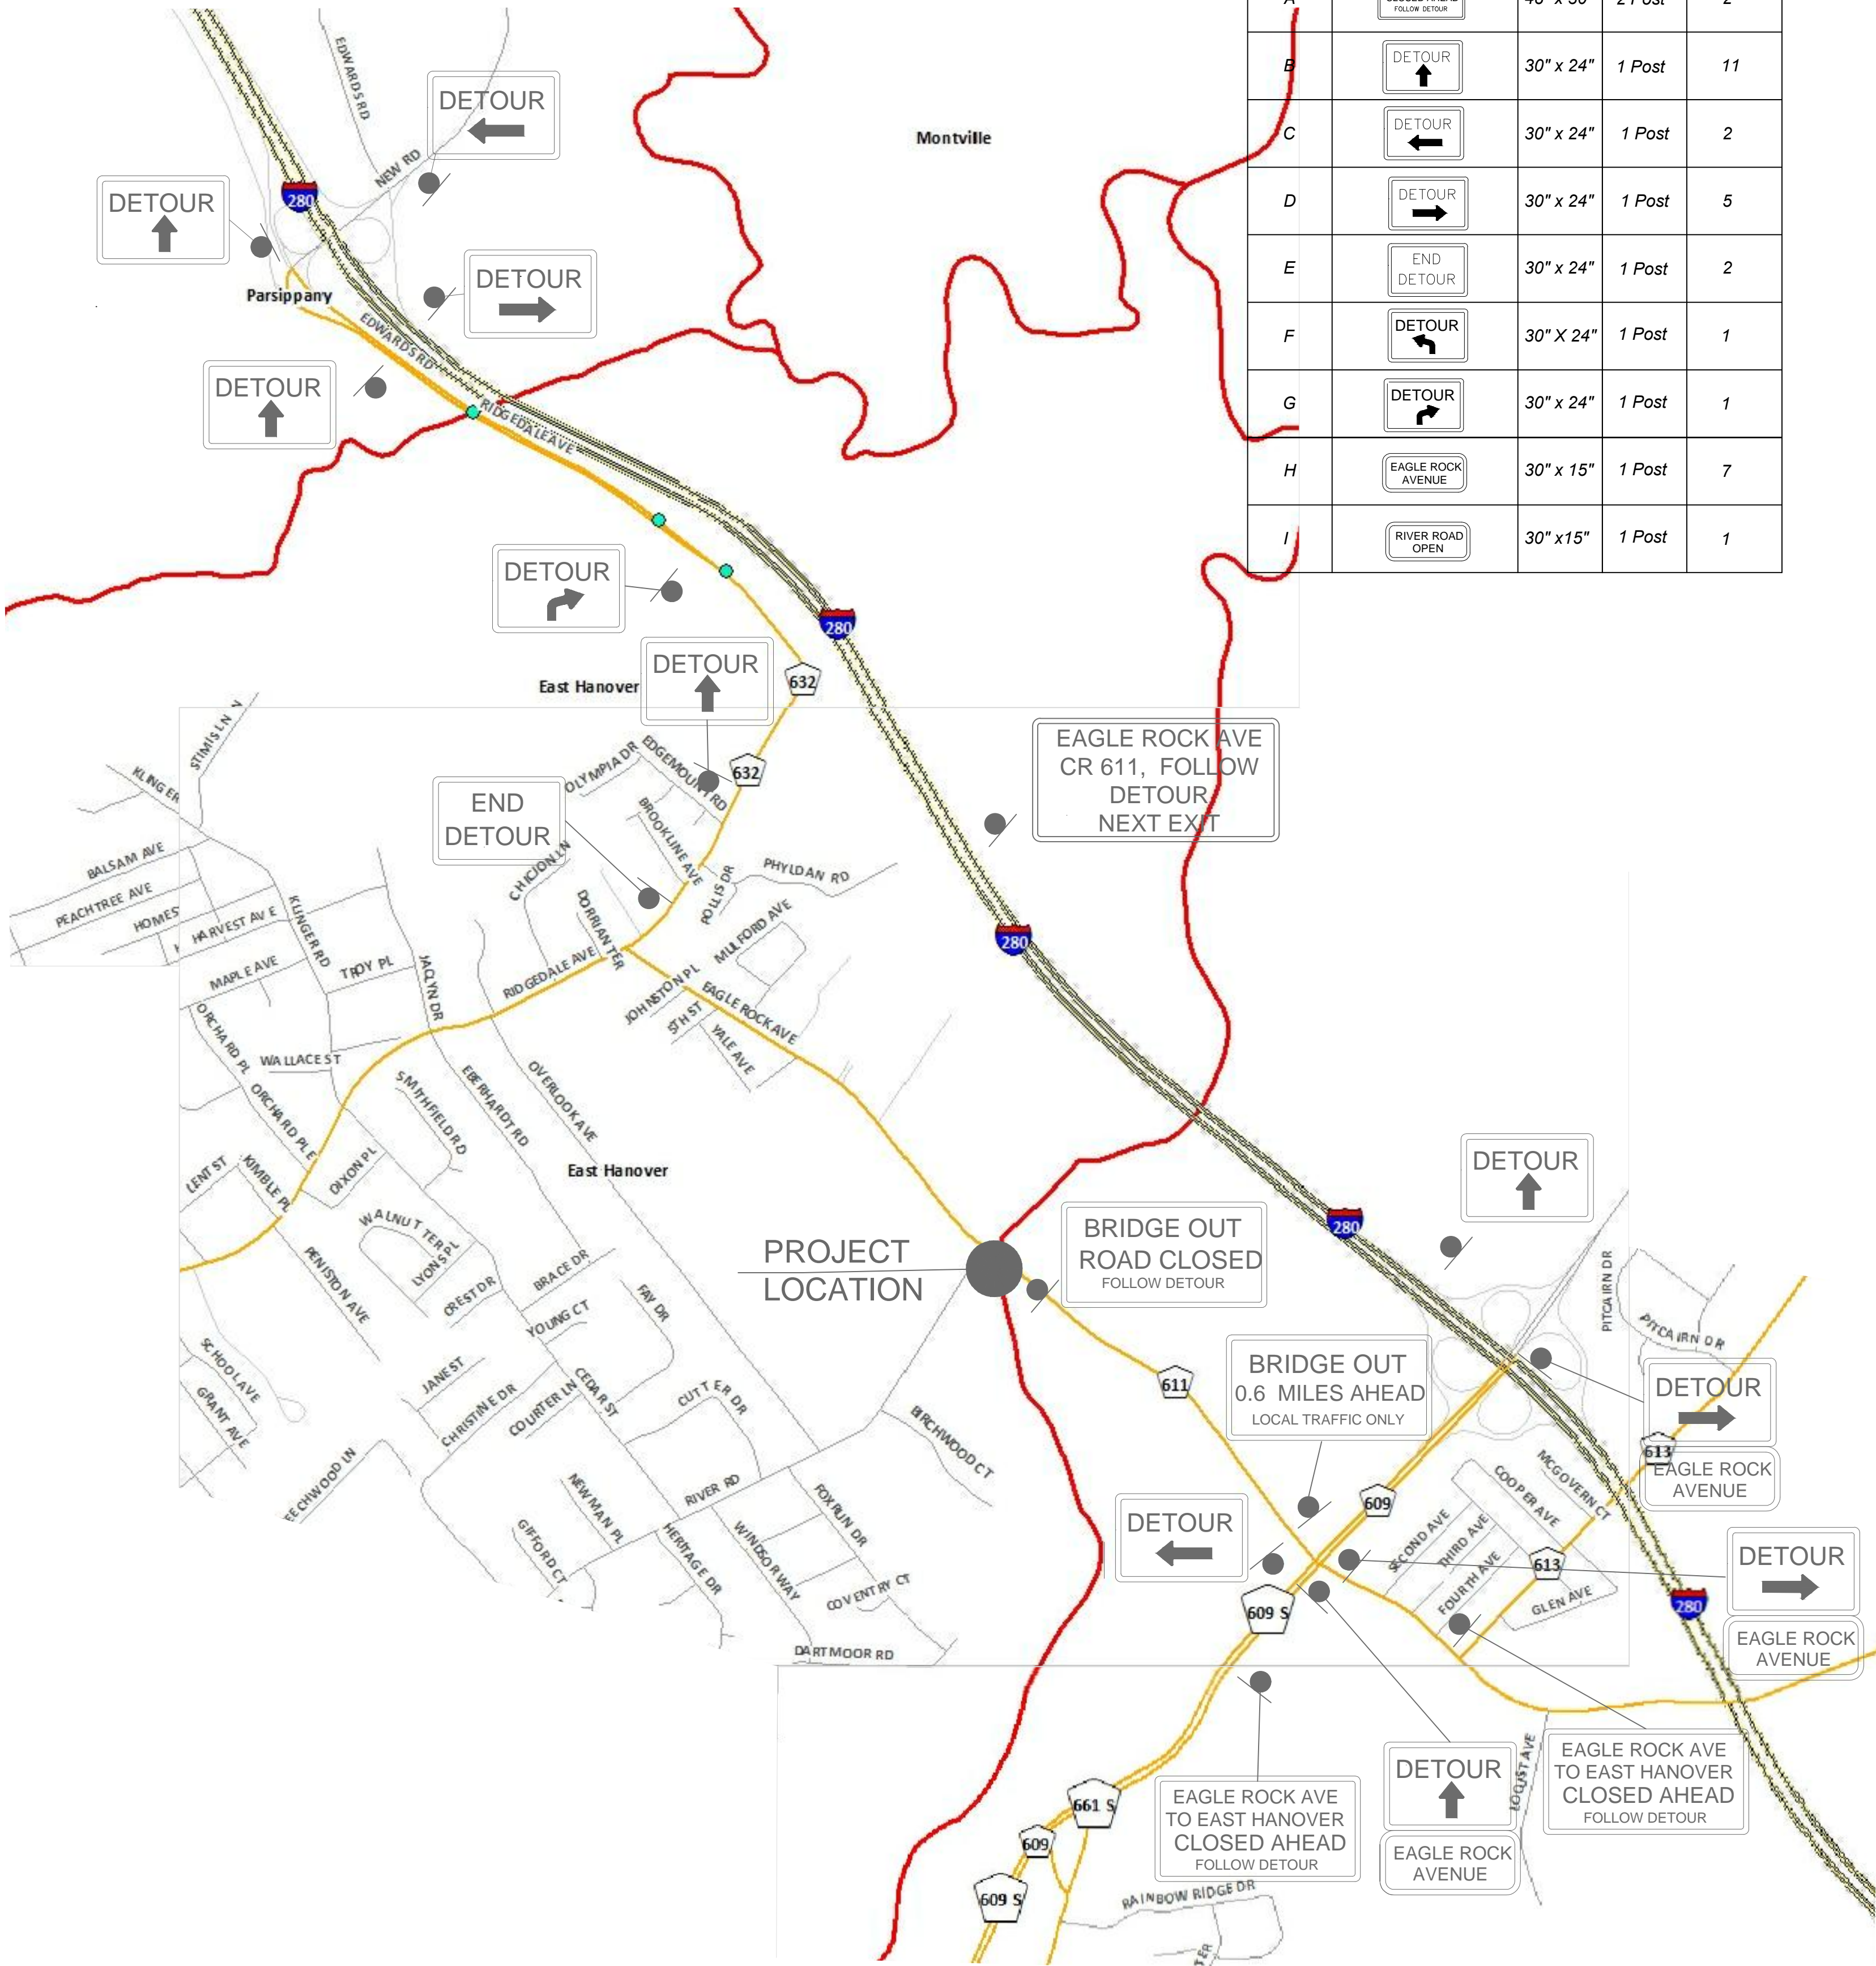

DETOUR PLAN FOR WEST BOUND EAGLE ROCK AVENUE,
EAST HANOVER TOWNSHIP

DETOUR SIGNS				
Sign ID	Sign Design	Size	Mount	No. Req.
S-1	EAGLE ROCK ROAD CR 611 FOLLOW DETOUR NEXT EXIT	48" x 24"	2 Post	2
S-2	BRIDGE OUT ROAD CLOSED FOLLOW DETOUR	48" x 24"	Barricade	2
S-3	BRIDGE OUT 0.6 MILES AHEAD LOCAL TRAFFIC ONLY	48" x 24"	2 Post	2
S-4	EAGLE ROCK AVE TO EAST HANOVER CLOSED AHEAD FOLLOW DETOUR	48" x 24"	2 Post	2
S-5	EAGLE ROCK AVE CLOSED AHEAD FOLLOW DETOUR	48" x 24"	2 Post	1

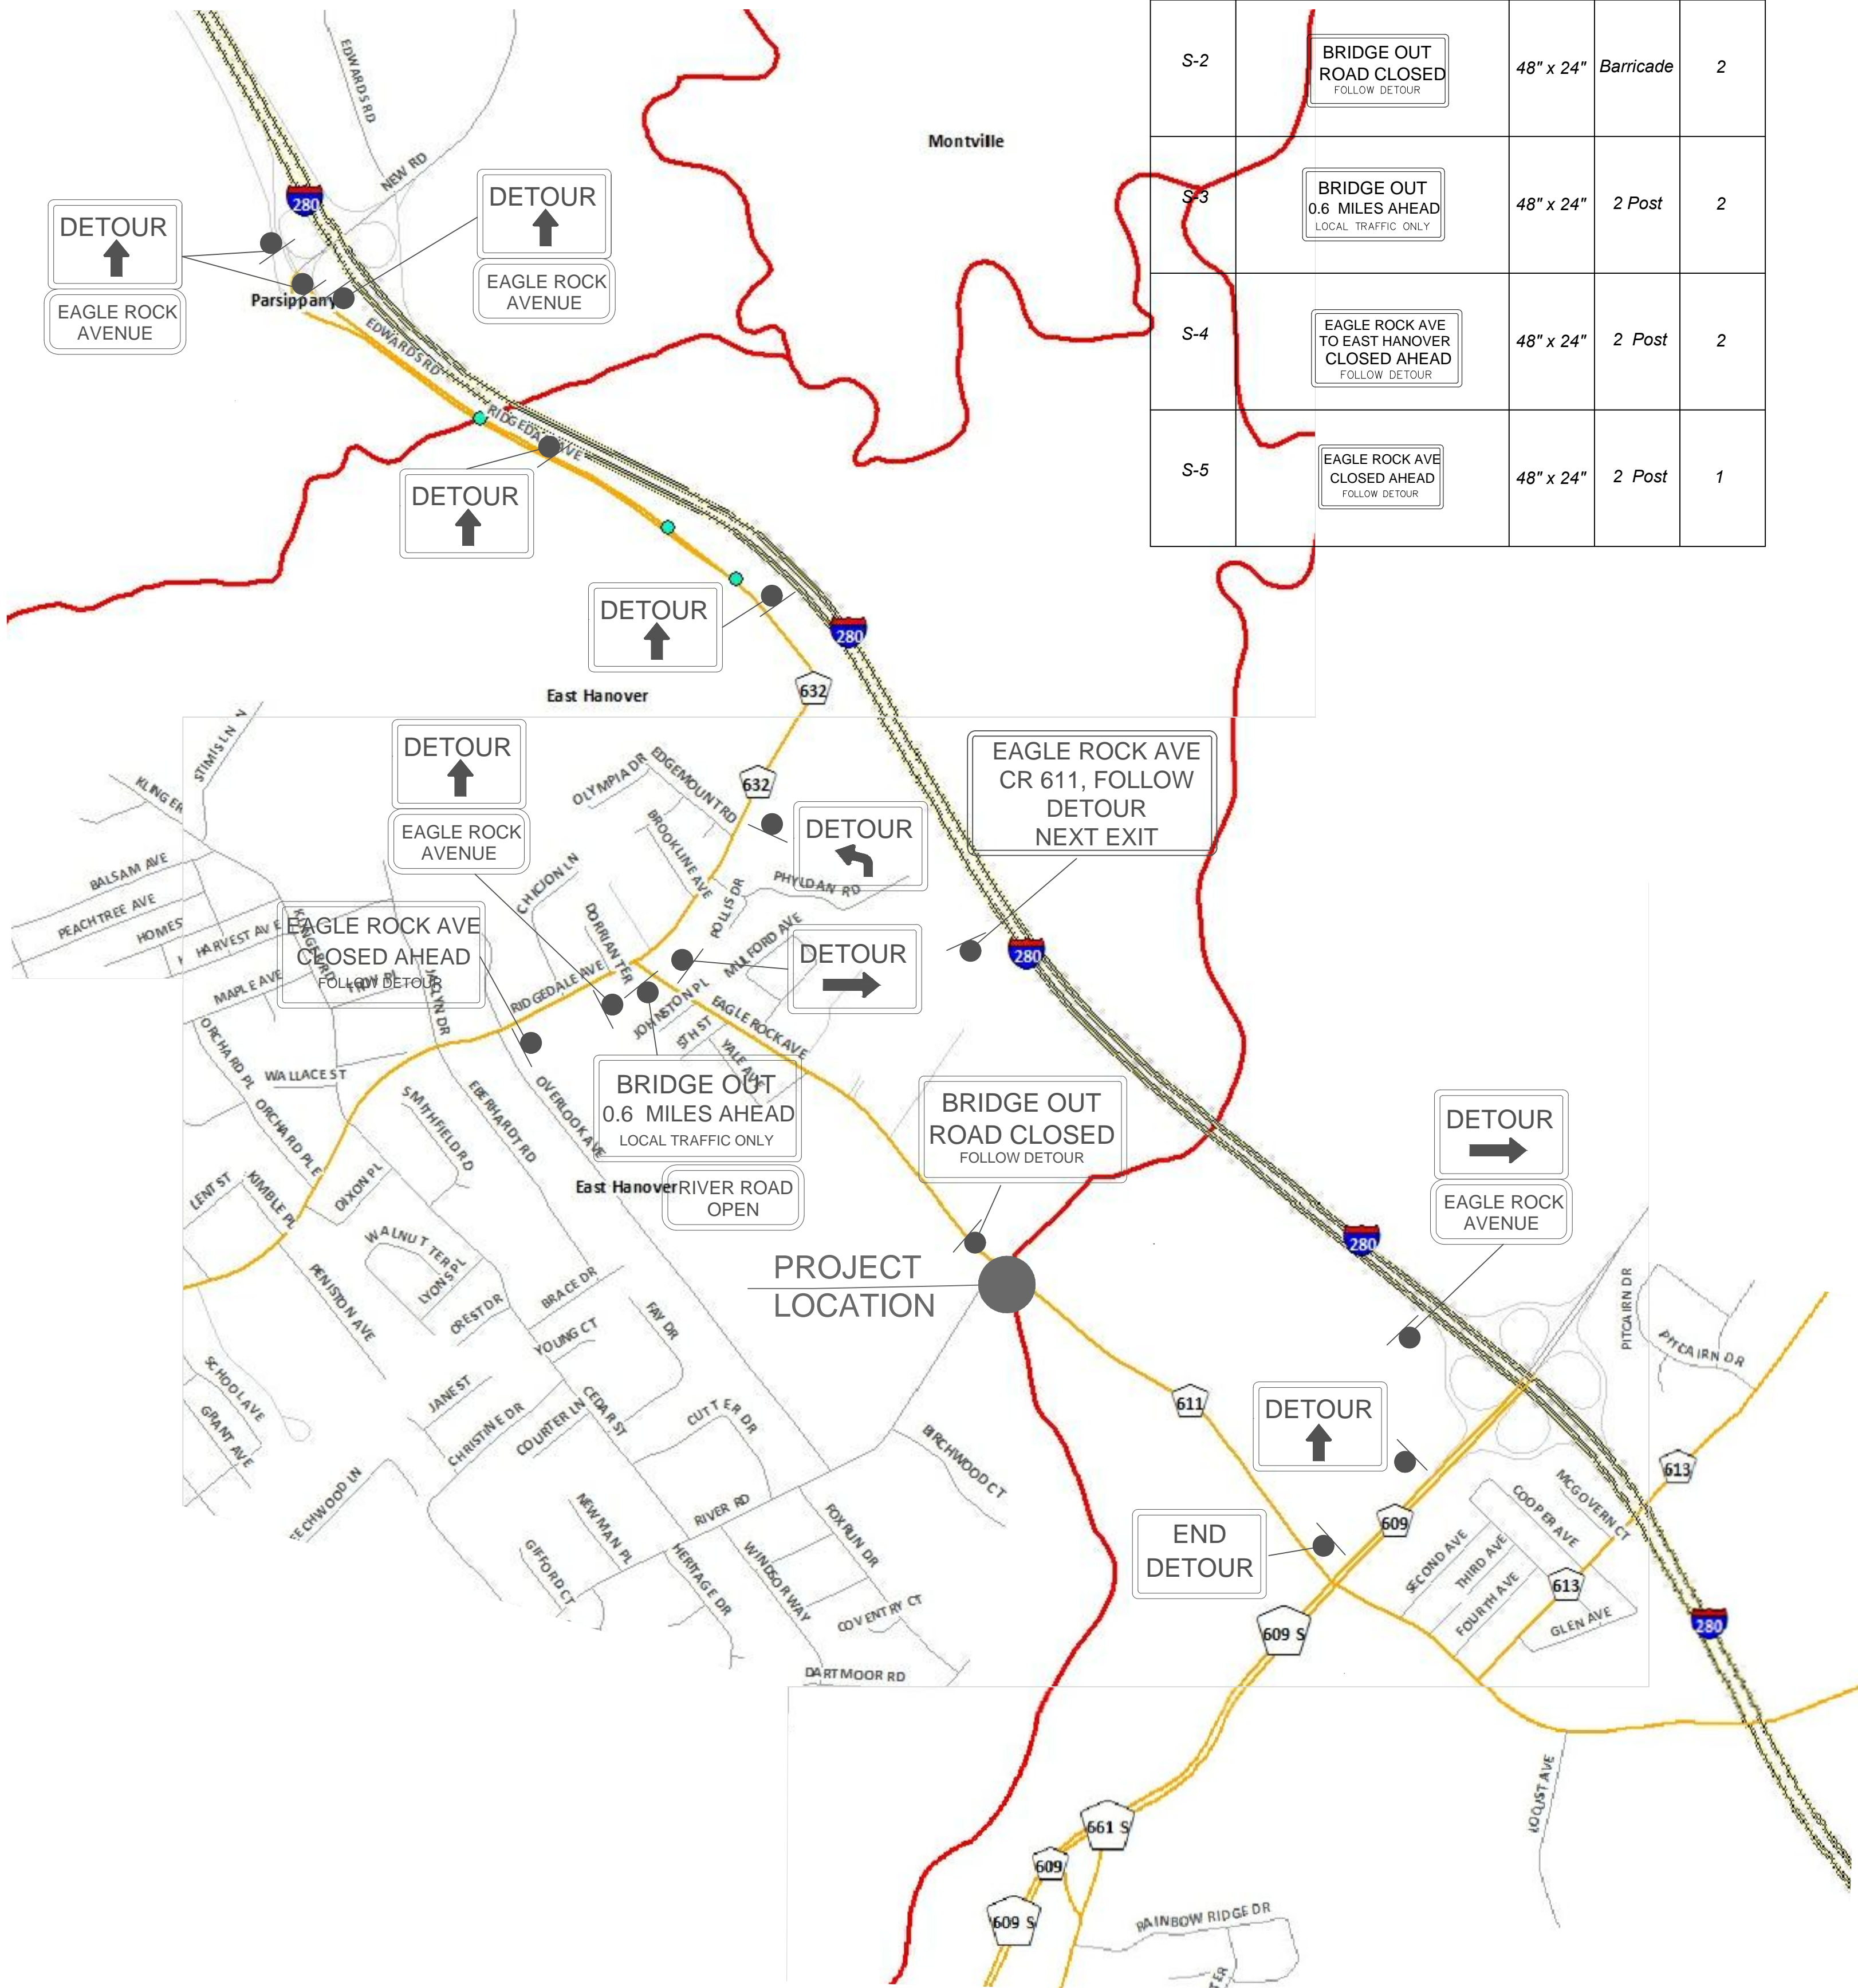

DETOUR PLAN FOR EAST BOUND EAGLE ROCK AVENUE,
EAST HANOVER TOWNSHIP